


RIDGE VENT CAP SECTION

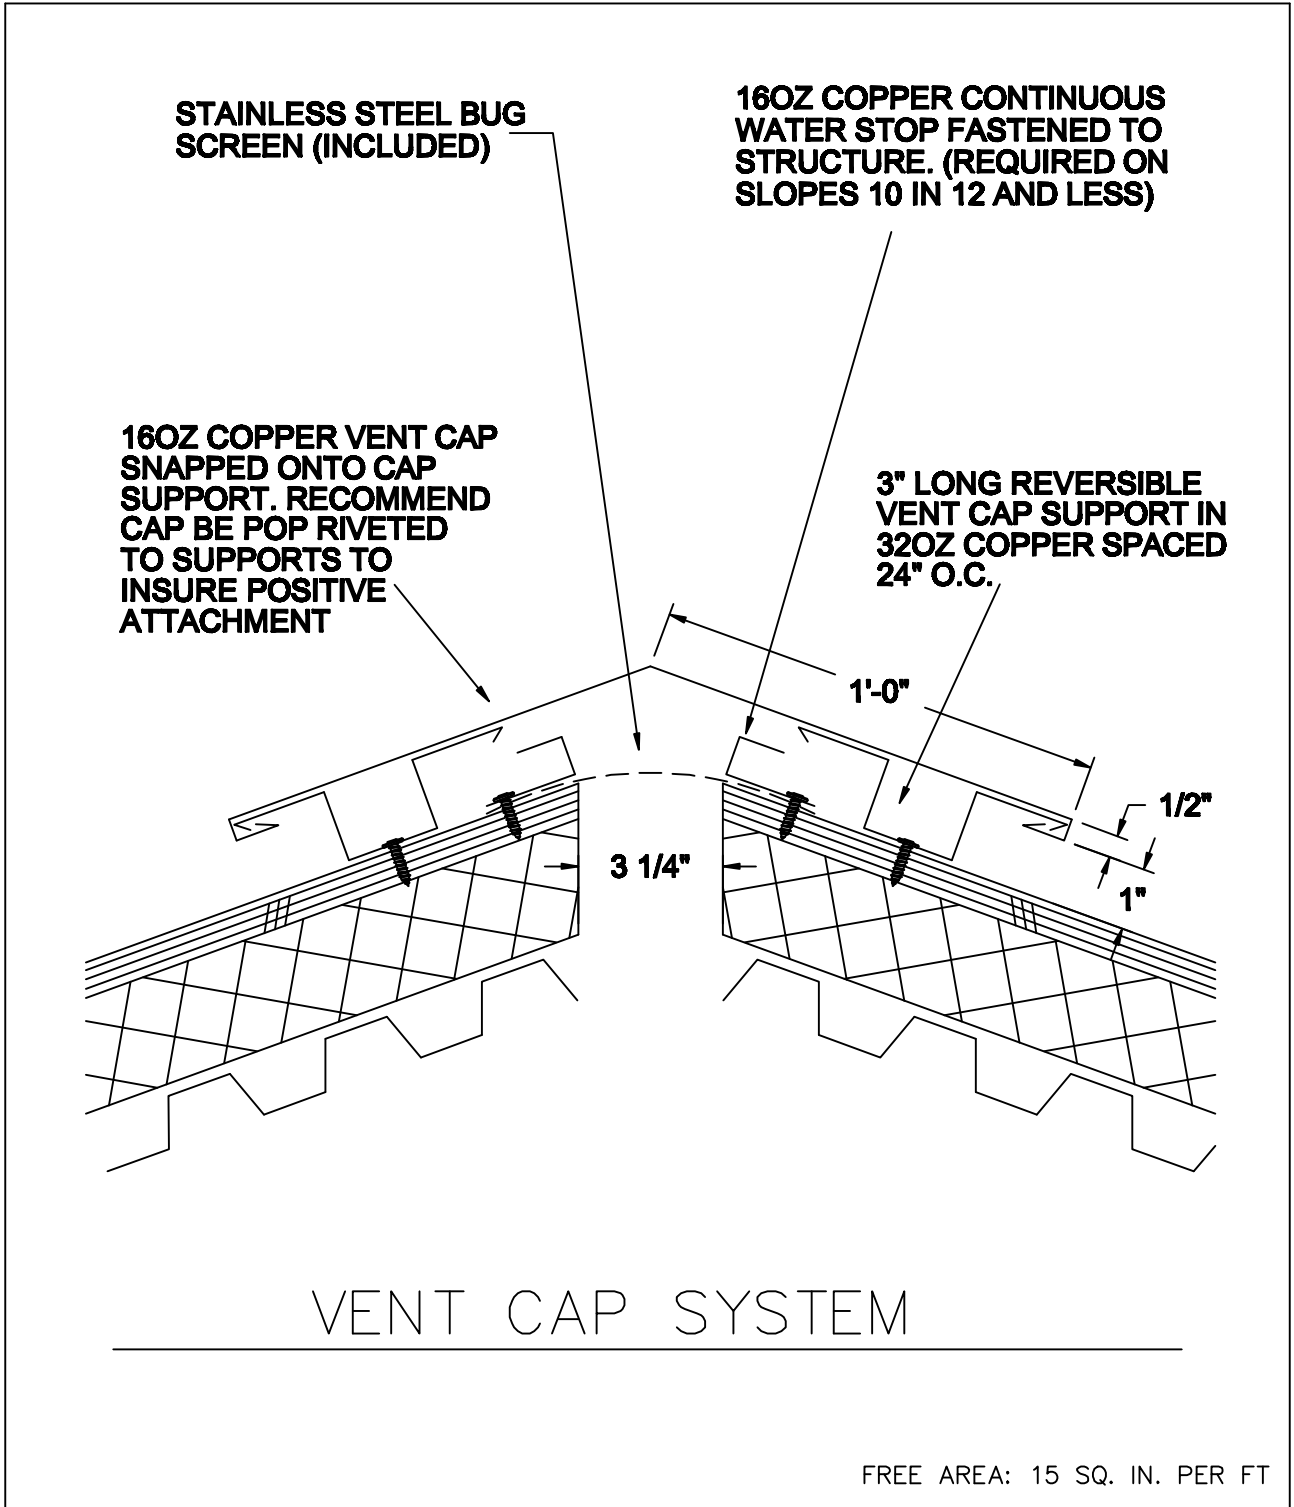

REV. 7/14