


TYPICAL DORMER INSTALLATION FOR SLATE/ SHINGLE ROOF

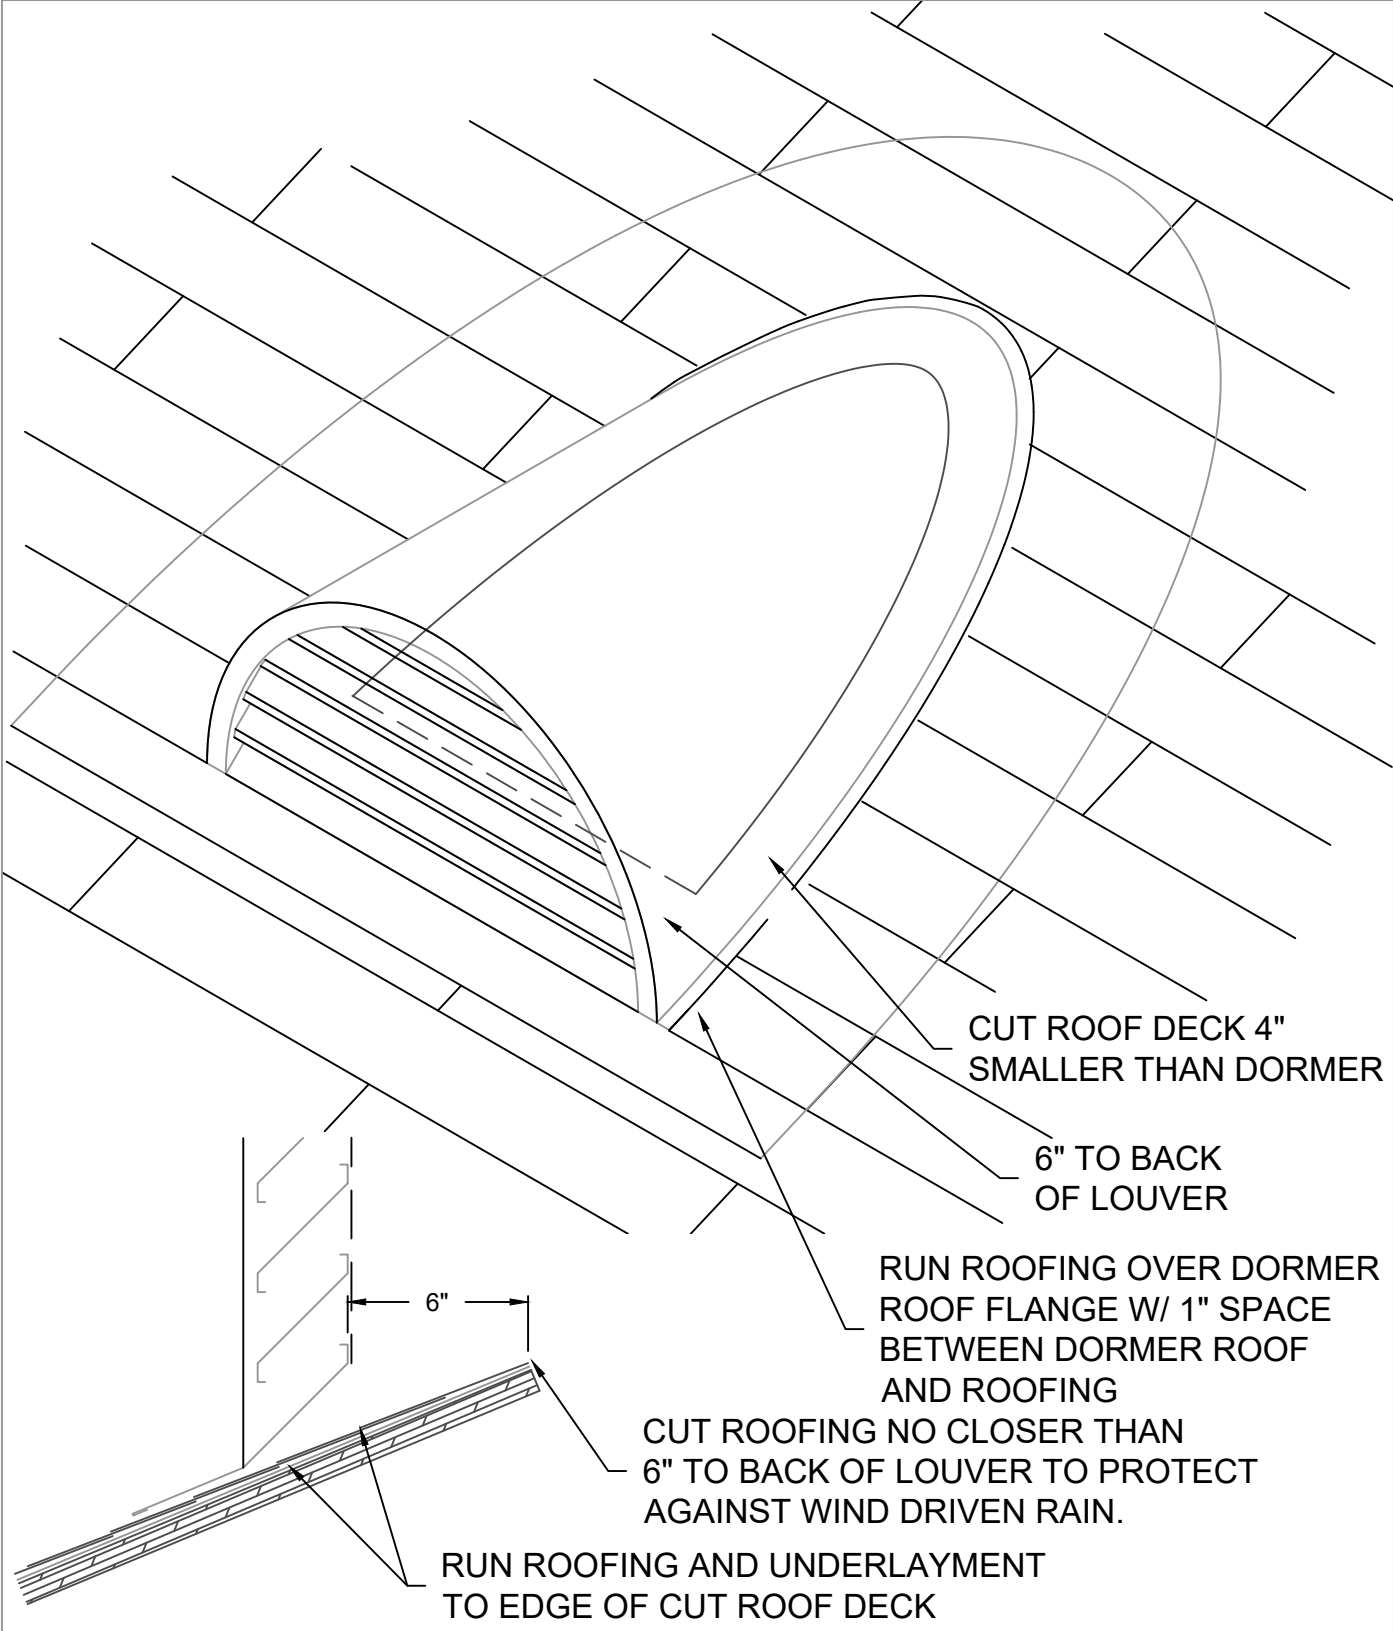

REV. 4/1/24